

deRham


RIVAZ



For sale: Apartment

CHF 1'090'000.00

N° AP0151

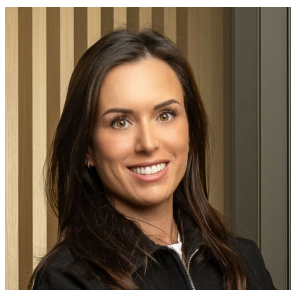

VICTORIA HERREN-MARQUES

de Rham SA
Avenue Mon-Repos 14
1005 Lausanne

Phone +41 79 521 41 18

E-mail victoria.herren@derham.ch

www.derham.ch



CHARACTERISTICS

Reference : AP0151

Number of rooms : 3.5

Number of bedrooms : 2

Number of bathrooms : 2

Location floor : Upper ground
floor

Living area : ~ 111 m²

Year of construction : 1700


Year of restoration : 2001

Heating system : Gas

Domestic water heating system :
Gas

Availability : Immediately

deRham

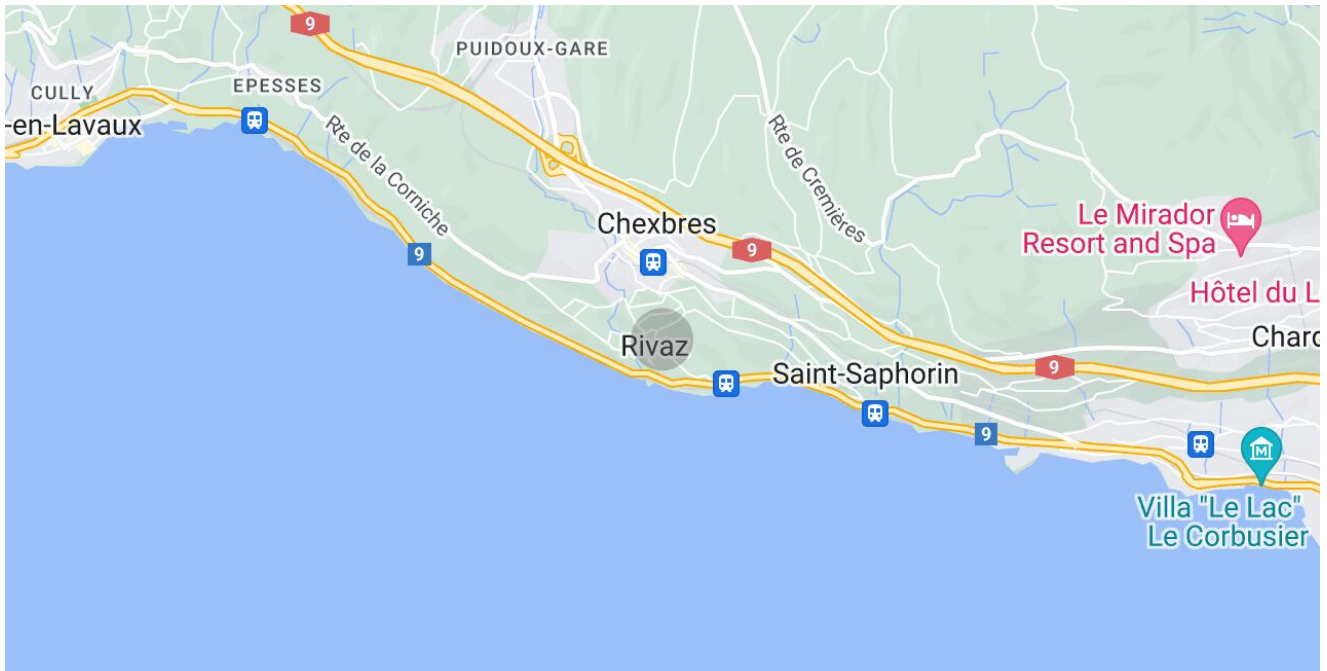

deRham



www.derham.ch

deRham



www.derham.ch

deRham




www.derham.ch

deRham




www.derham.ch

deRham

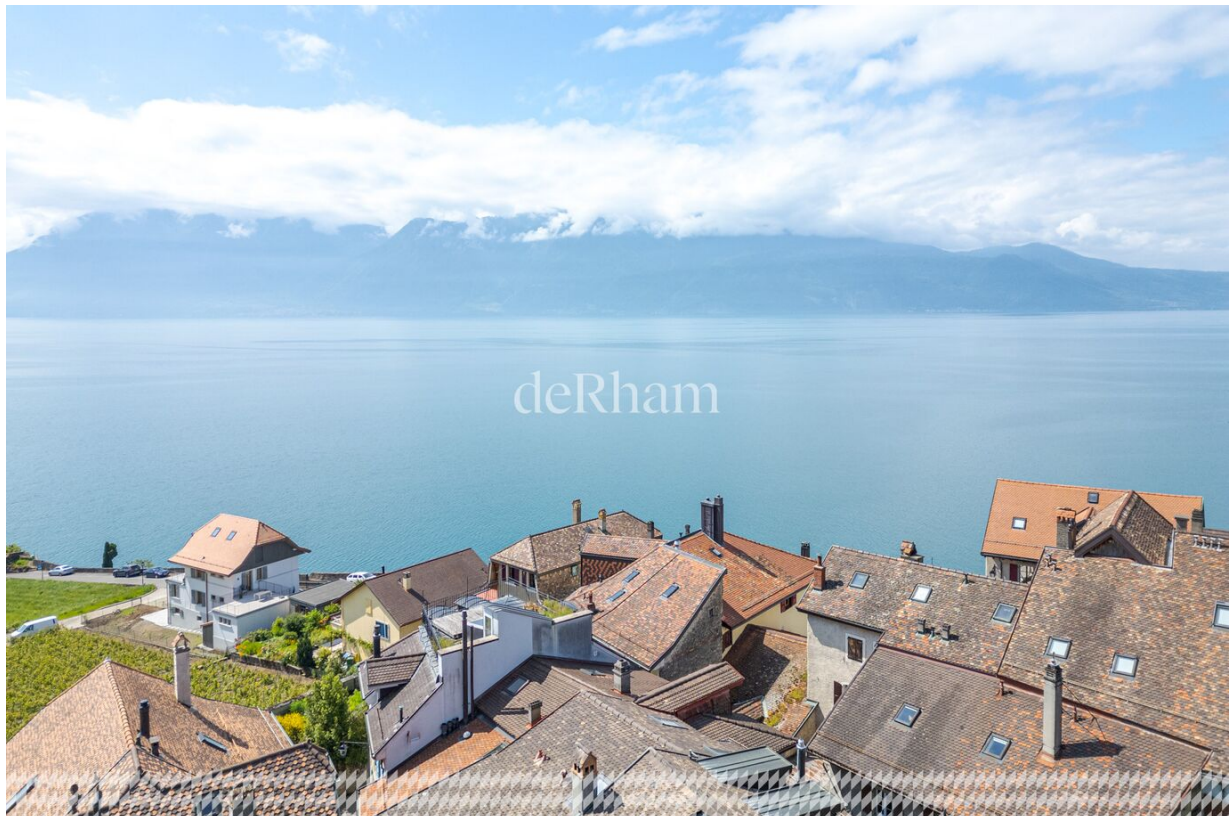

www.derham.ch

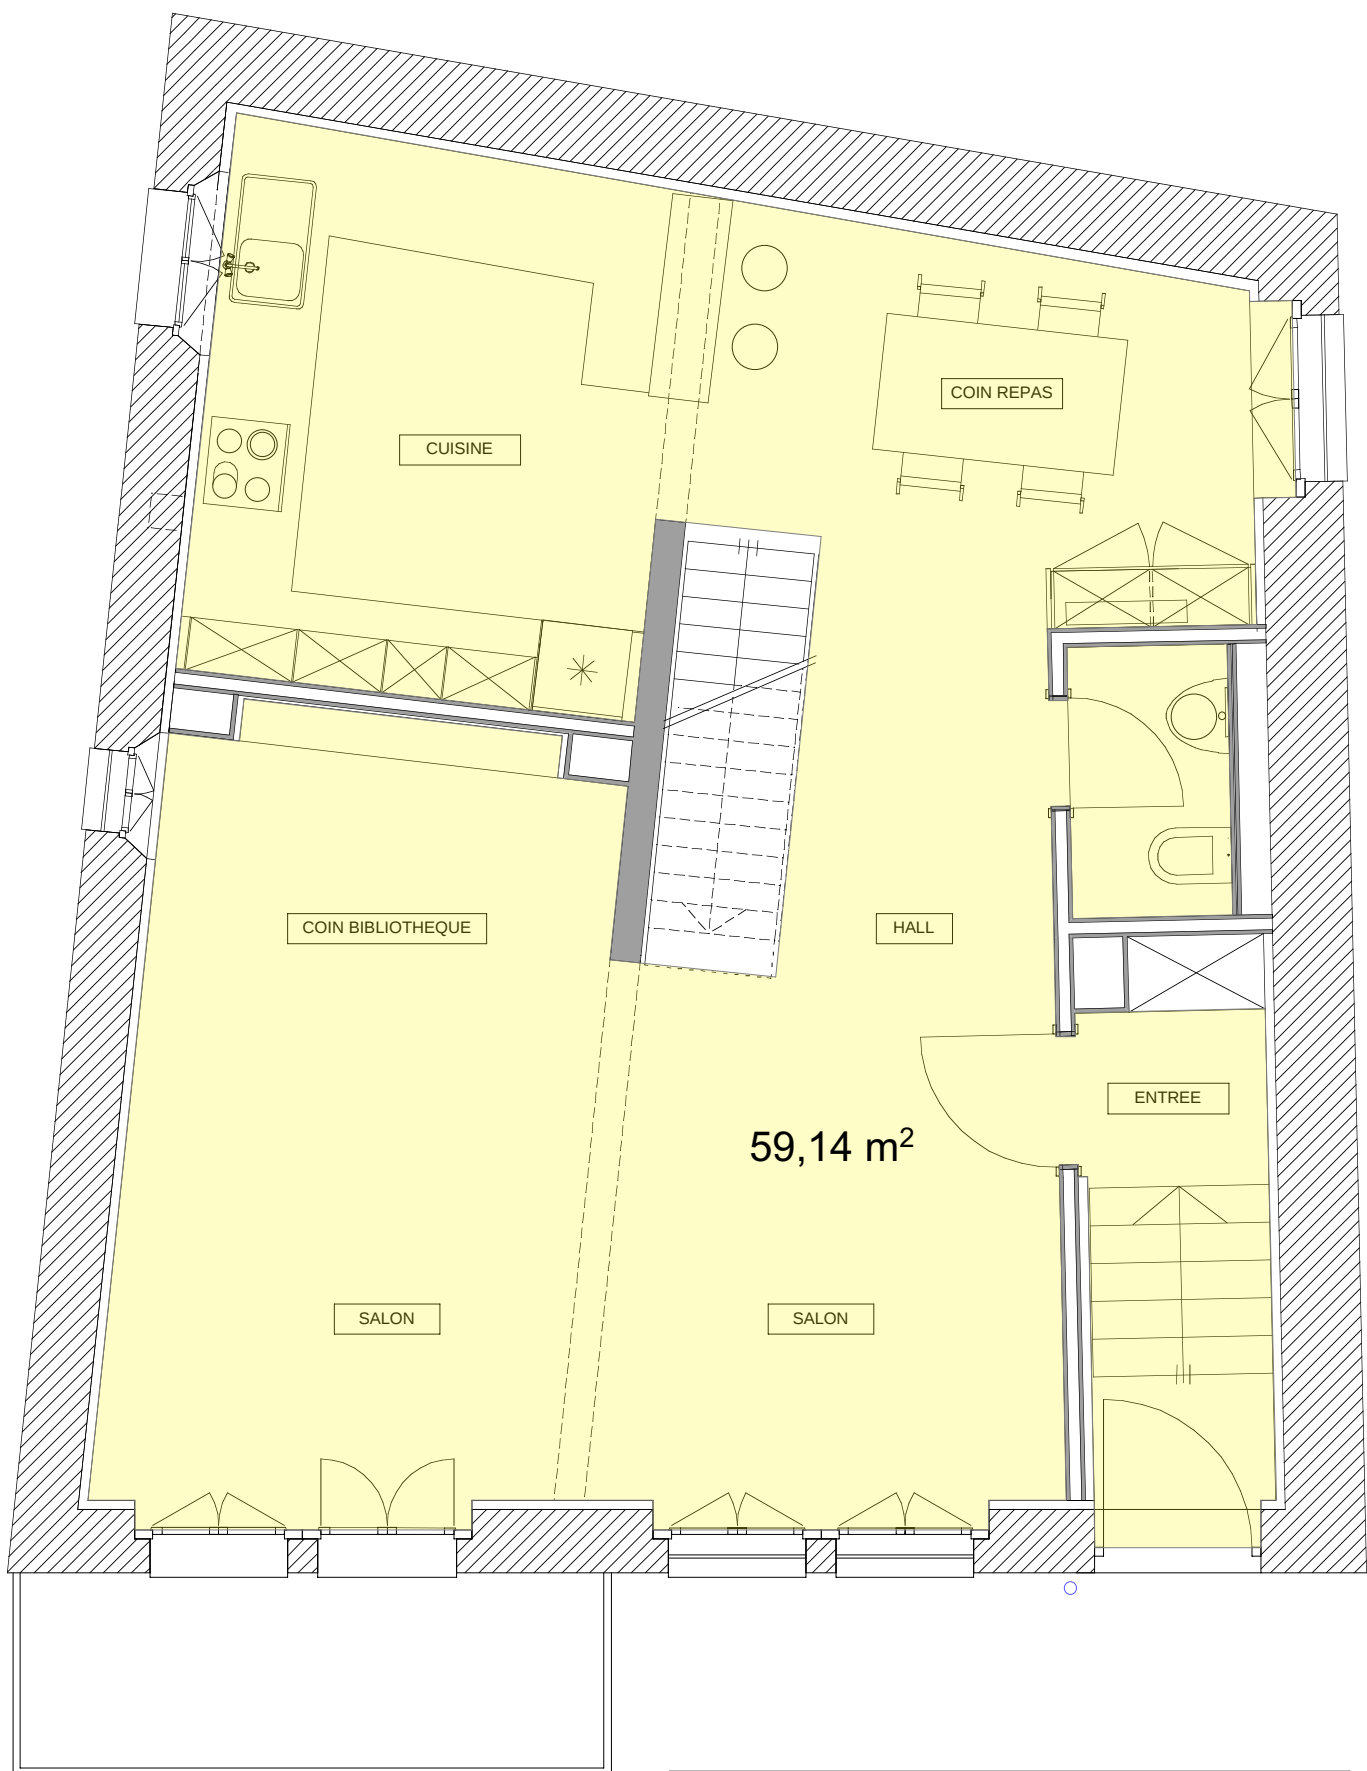

ATELIER D'ARCHITECTURE JACQUES PERRET AV. RUCHONNET 18 1003 LAUSANNE TEL. 021 310 20 31 FAX 021 310 20 35		
99-08	PLAN REZ-DE-CHAUSSEE	DATE 01.11.00
500		ECH : 1/50 DESS. GC/TT

