

deRham

ROMANEL-SUR-LAUSANNE



For sale: Storey apartment

CHF 1'360'000.00

N° AP0210



MAUDE PYTHOUD

de Rham SA
Avenue Mon-Repos 14
1005 Lausanne

Phone +41 79 374 81 47

E-mail maude.pythoud@derham.ch

www.derham.ch



CHARACTERISTICS

Reference : AP0210

Number of rooms : 4.5

Number of bedrooms : 3

Number of bathrooms : 2

Location floor : Garden floor

Living area : 104 m²

Surface of parcel : 207 m²


Year of construction : 2023

Year of restoration : 2026

Heating system : Heat pump

Availability : To be discussed

deRham

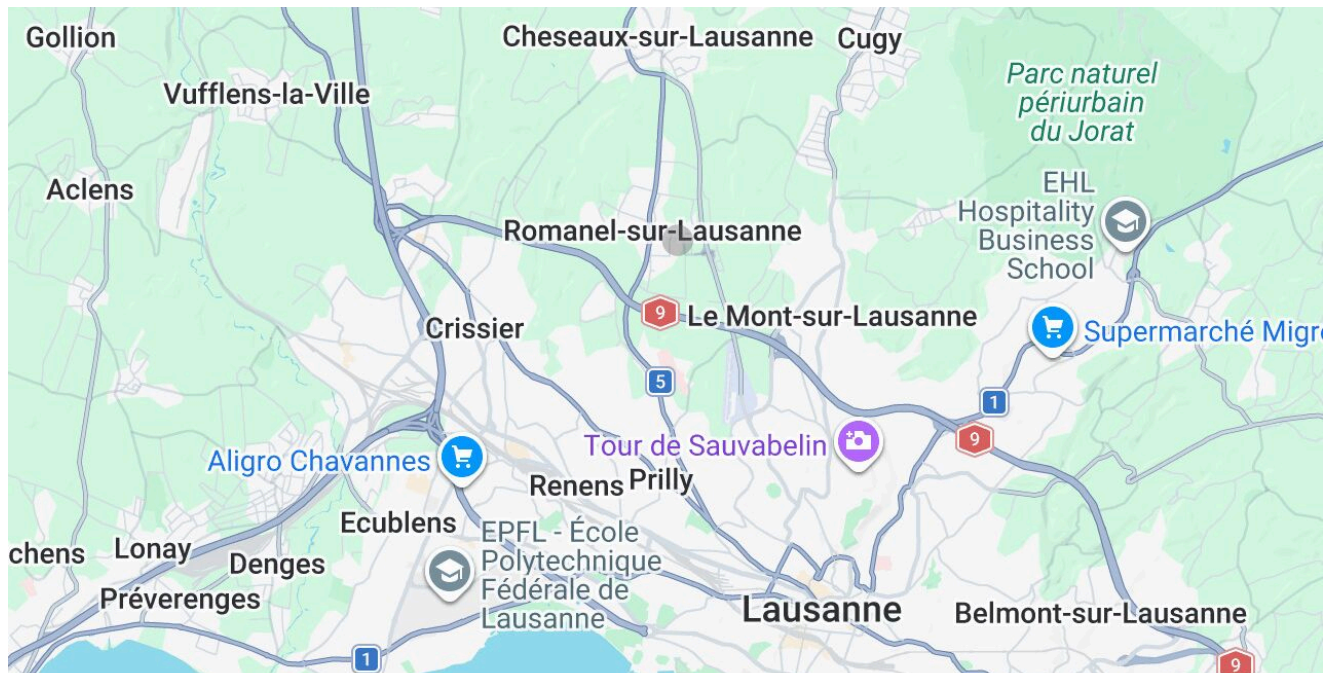

deRham



www.derham.ch

deRham



www.derham.ch

deRham



www.derham.ch

deRham



www.derham.ch

deRham



www.derham.ch

deRham




www.derham.ch




21/07187

21/07187

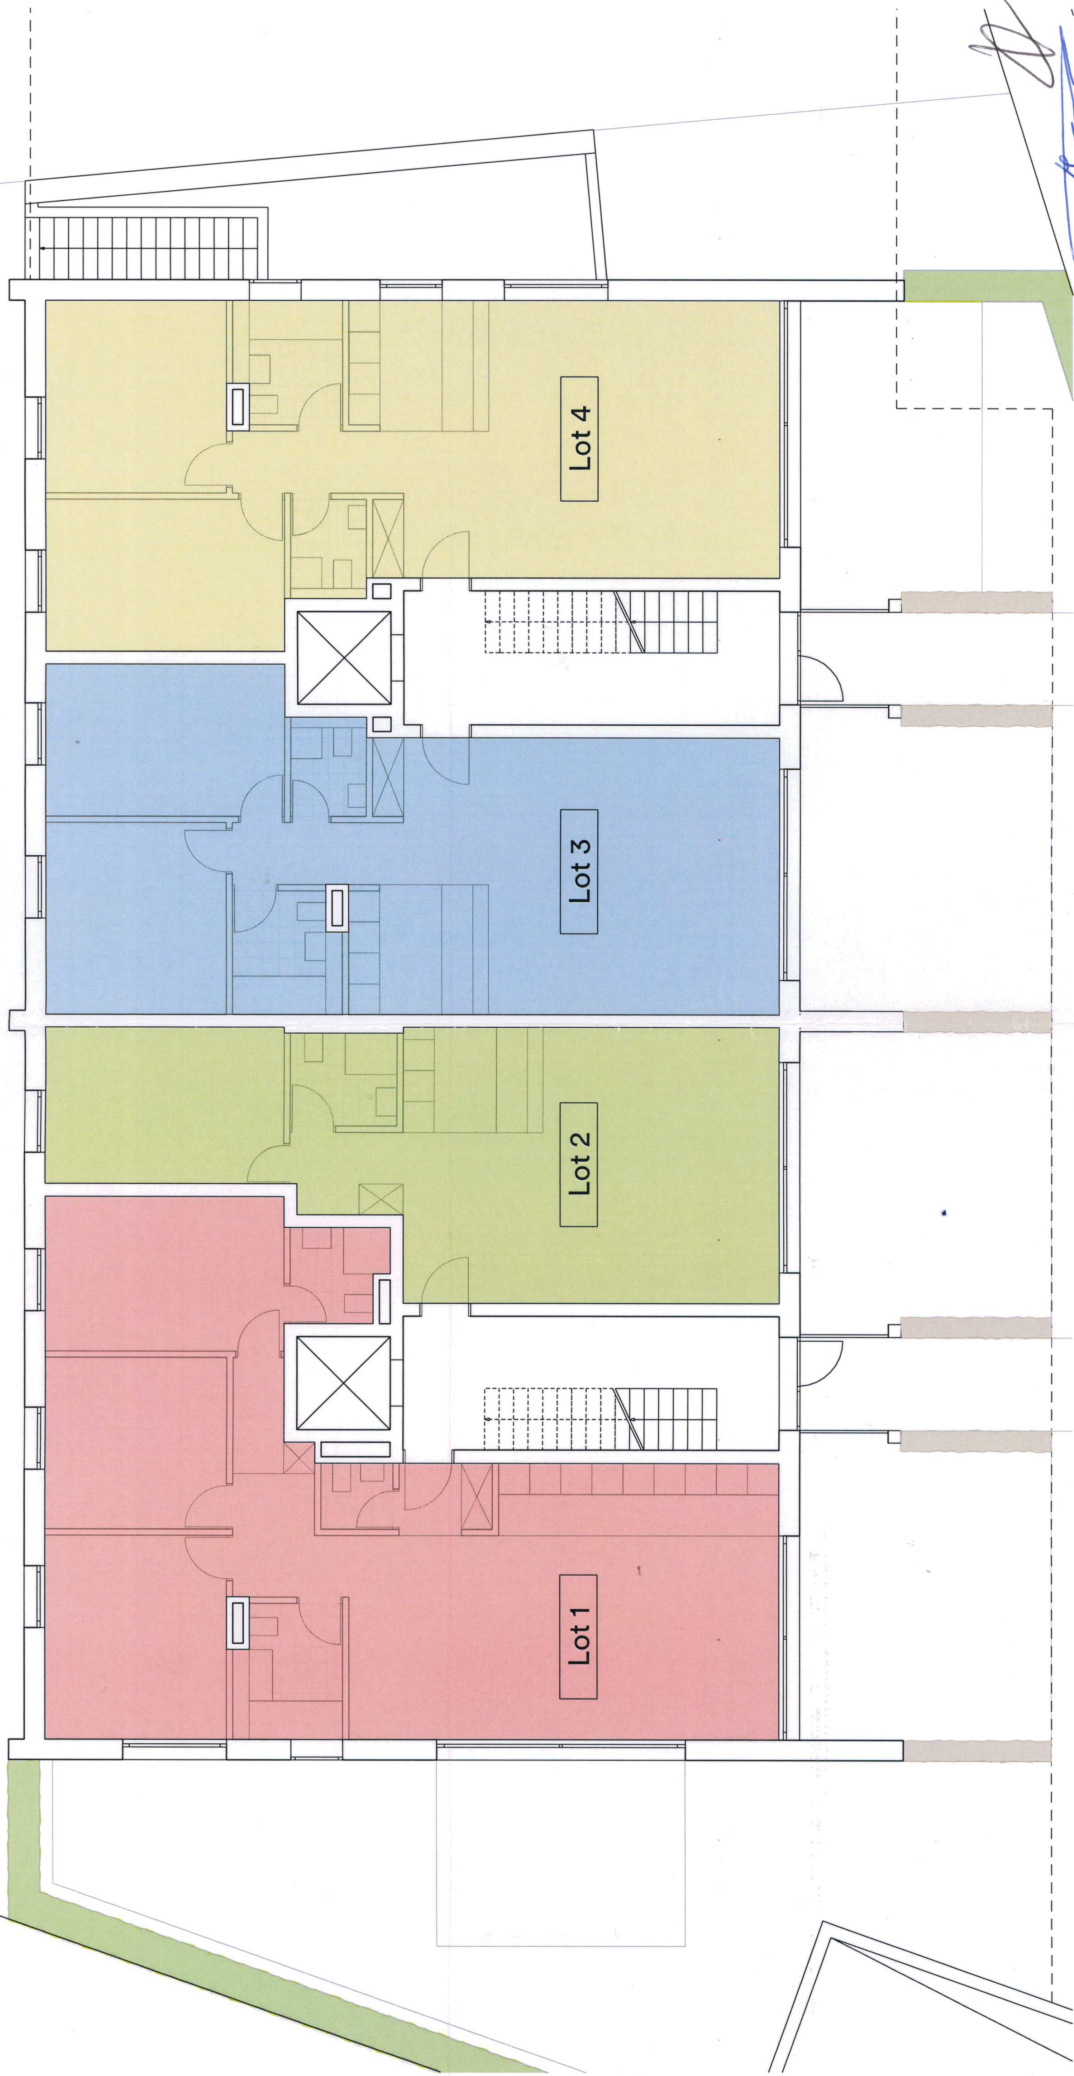

PLANS PPE " LES TILLEULS DE ROMANEL "				1 : 100	07.09.2021	Plan du rez-de-chaussée
Projet de style ferme villageoise avec 14 appartements en PPE						
Lot 1 Ft 798-1	Lot 4 Ft 798-4	Lot 7	Lot 13	07		
Lot 2 Ft 798-2	Lot 5	Lot 8	Lot 14			
Lot 3 Ft 798-3	Lot 6	Lot 9				
		Lot 10				
		Lot 11				
		Lot 12				

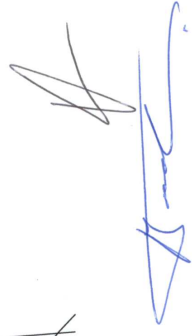

Lot 13

Lot 14






Plan des caves 200e



ID 004-2021/004689 à ID 004-2021/004692

21/07187

21/07187

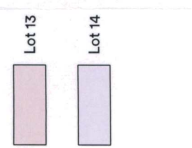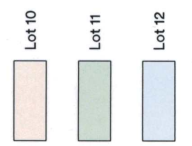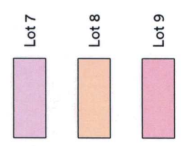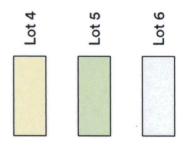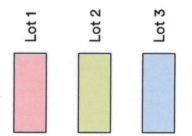

PLANS PPE " LES TILLEULS DE ROMANEL "	
Projet de style ferme villageoise avec 14 appartements en PPE	
1:200	07.09.2021
Plan des terrasses et jardins 200e	
06	